



PROPERTY SURVEY FOR
KALVIN KILLIAN
SECTION 1, TOWNSHIP 3 SOUTH, RANGE 2 WEST
UINTAH SPECIAL BASE & MERIDIAN

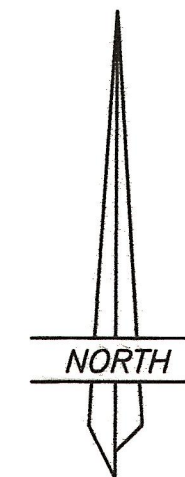

SCALE: 1"=200'

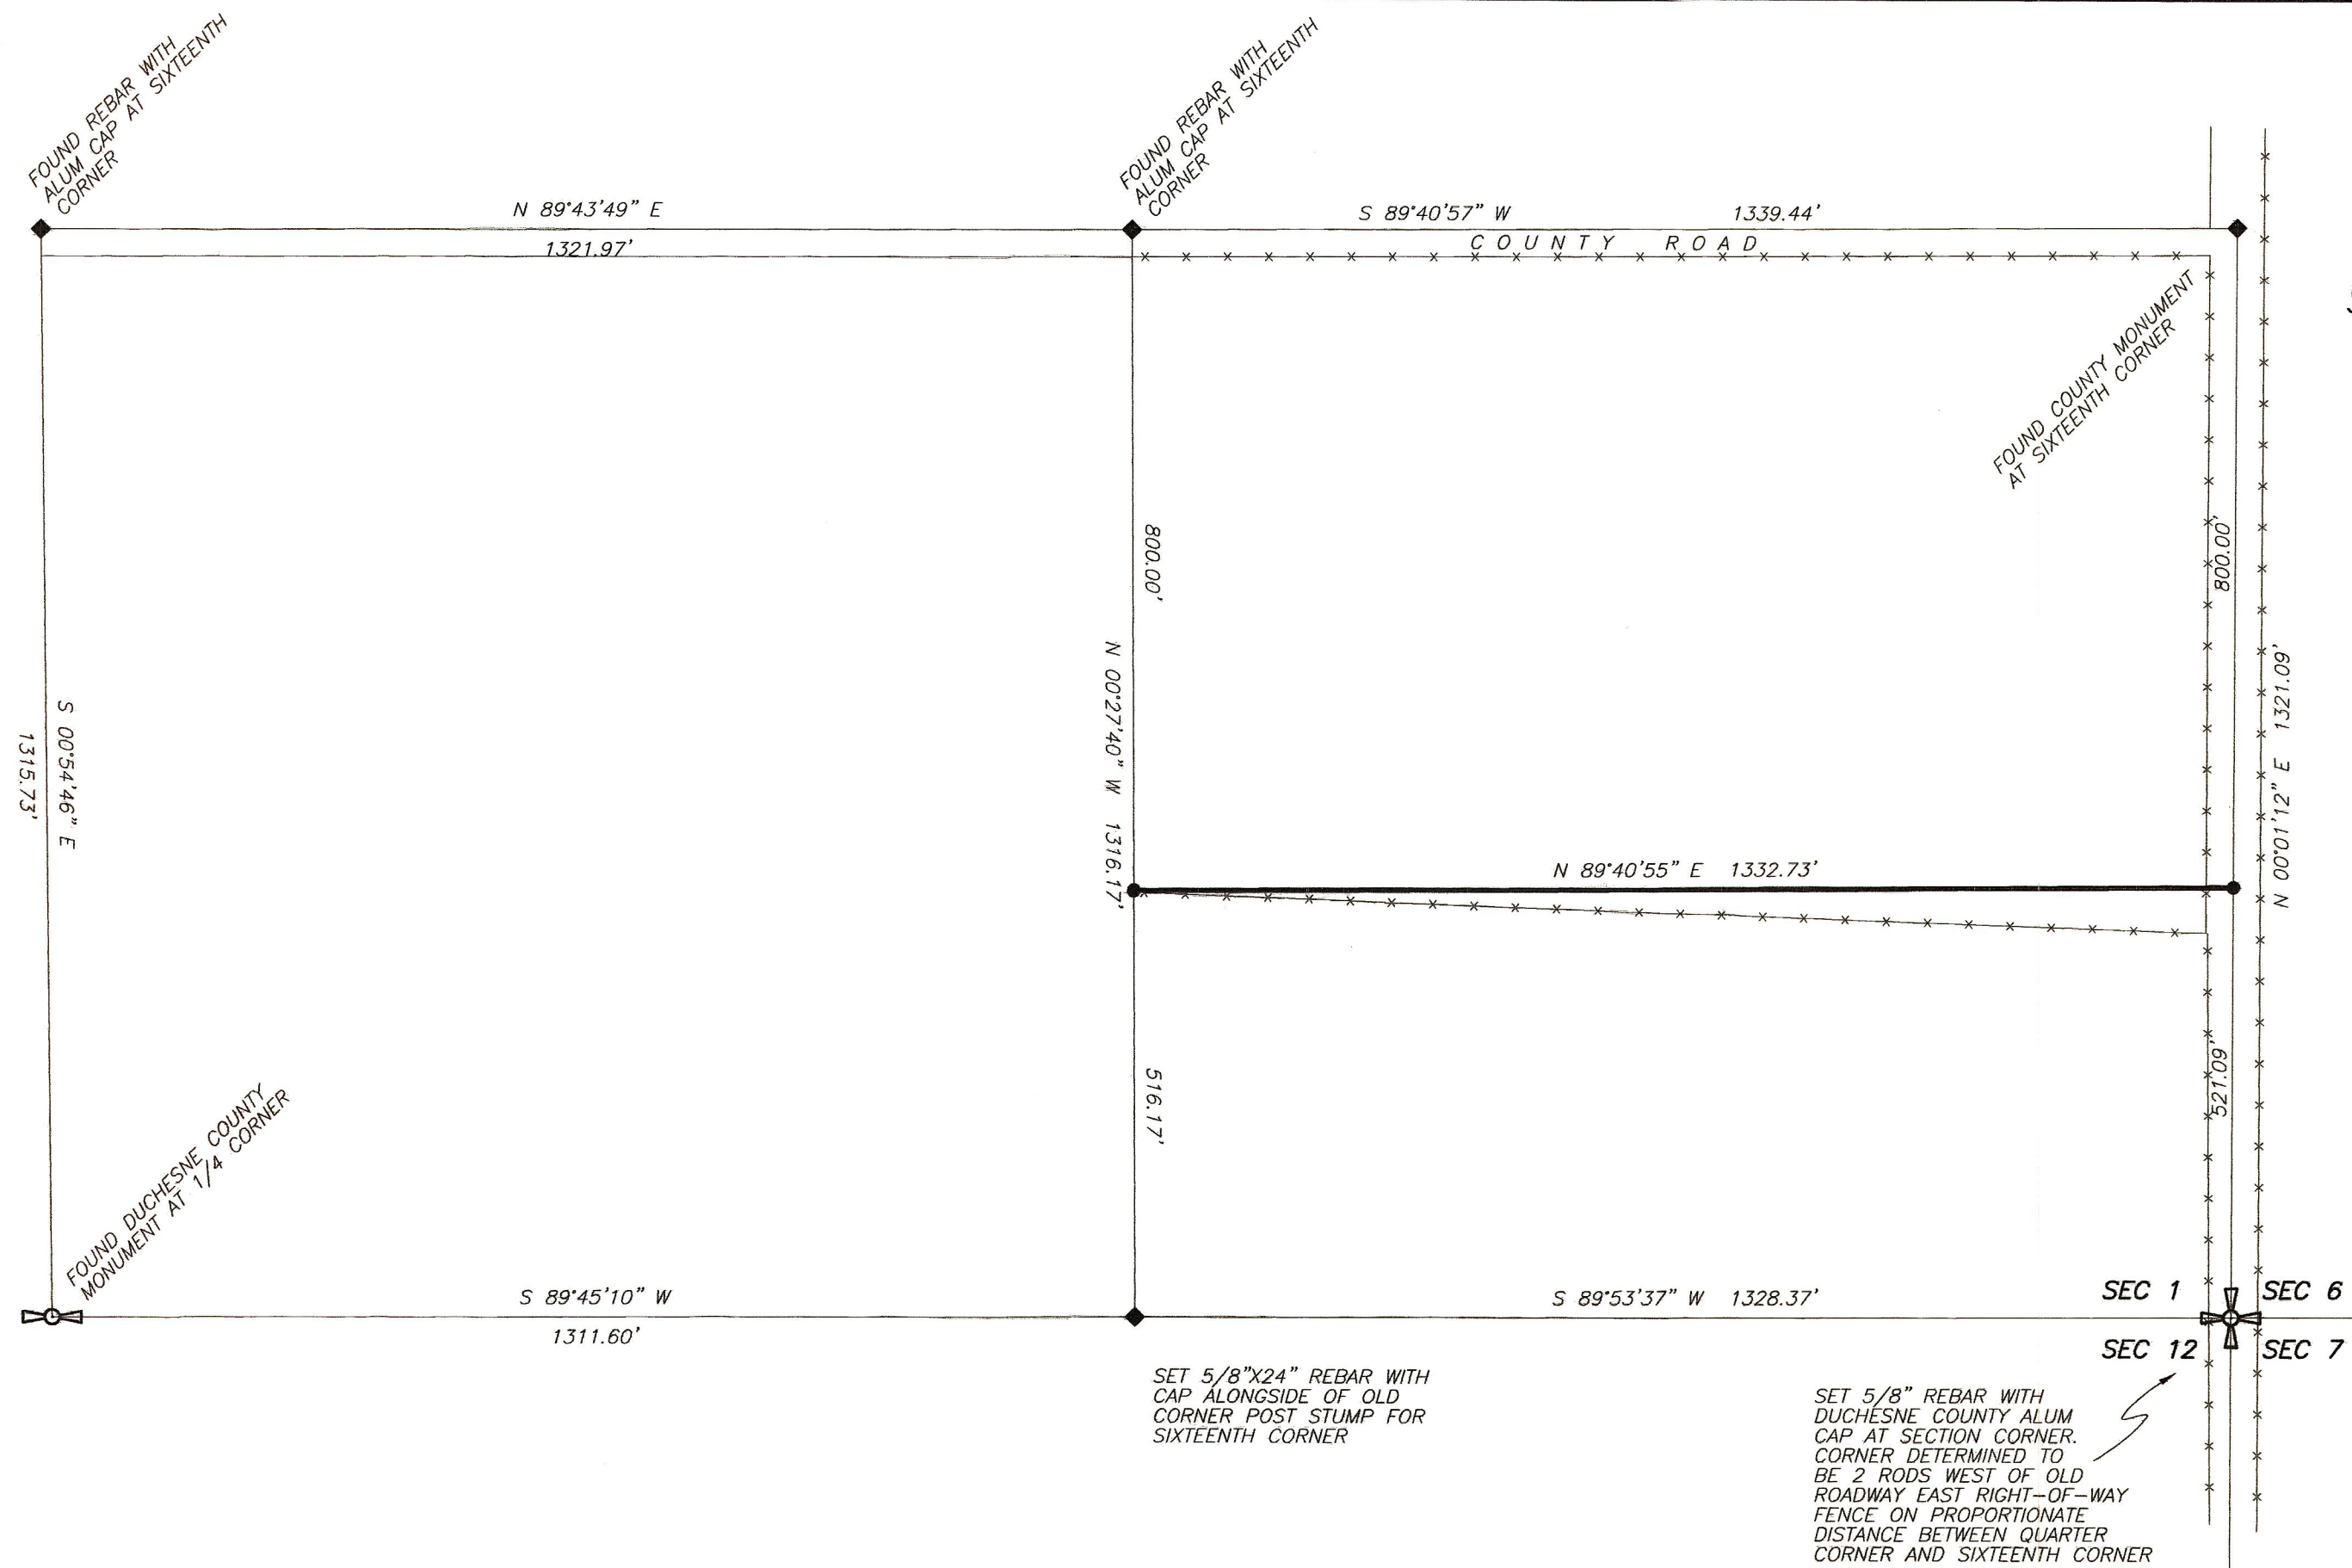

NW1/4	NE1/4
SW1/4	SE1/4

SEC 1, T3S, R2W, U.S.B.&M.
1"=2000'

LEGEND AND NOTES

- 5/8"X24" REBAR WITH CAP STAMPED 148951 SET BY THIS SURVEY

—*— EXISTING FENCE


THIS SURVEY WAS PERFORMED USING GLOBAL POSITIONING SYSTEM (G.P.S.) PROCEDURES AND EQUIPMENT. THE BEARINGS ARE BASED ON WGS 84 DATUM.

NARRATIVE

This survey was performed at the request of Calvin Killian for the purpose of locating the boundary line shown on this plat. Section 1 was originally surveyed by the General Land Office using the "3-mile" method during which the sixteenth section corners were set. A search was made for these corners with the results indicated on the plat. The boundary line was then monumented as shown.

SURVEYOR'S CERTIFICATE

This is to certify that this plat was prepared from the field notes and electronic data collector files of an actual survey made by me, or under my personal supervision, of the parcel of land shown hereon, and that the monuments indicated were found or set during said survey, and that this plat accurately represents said survey to the best of my knowledge.

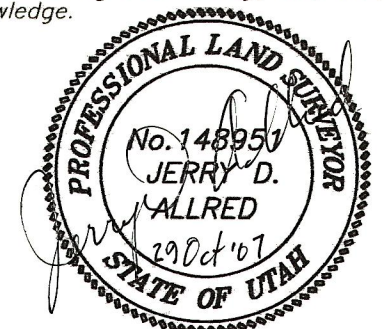

Jerry D. Allred, Professional Land Surveyor,
Certificate No. 148951, (Utah)

COUNTY SURVEYOR'S FILE # 1929

JERRY D. ALLRED AND ASSOCIATES
SURVEYING CONSULTANTS
121 NORTH CENTER ST. -- P.O. BOX 975
DUCHESTER, UTAH 84021
(435) 738-5352

27 OCT 2007 07-100-084